


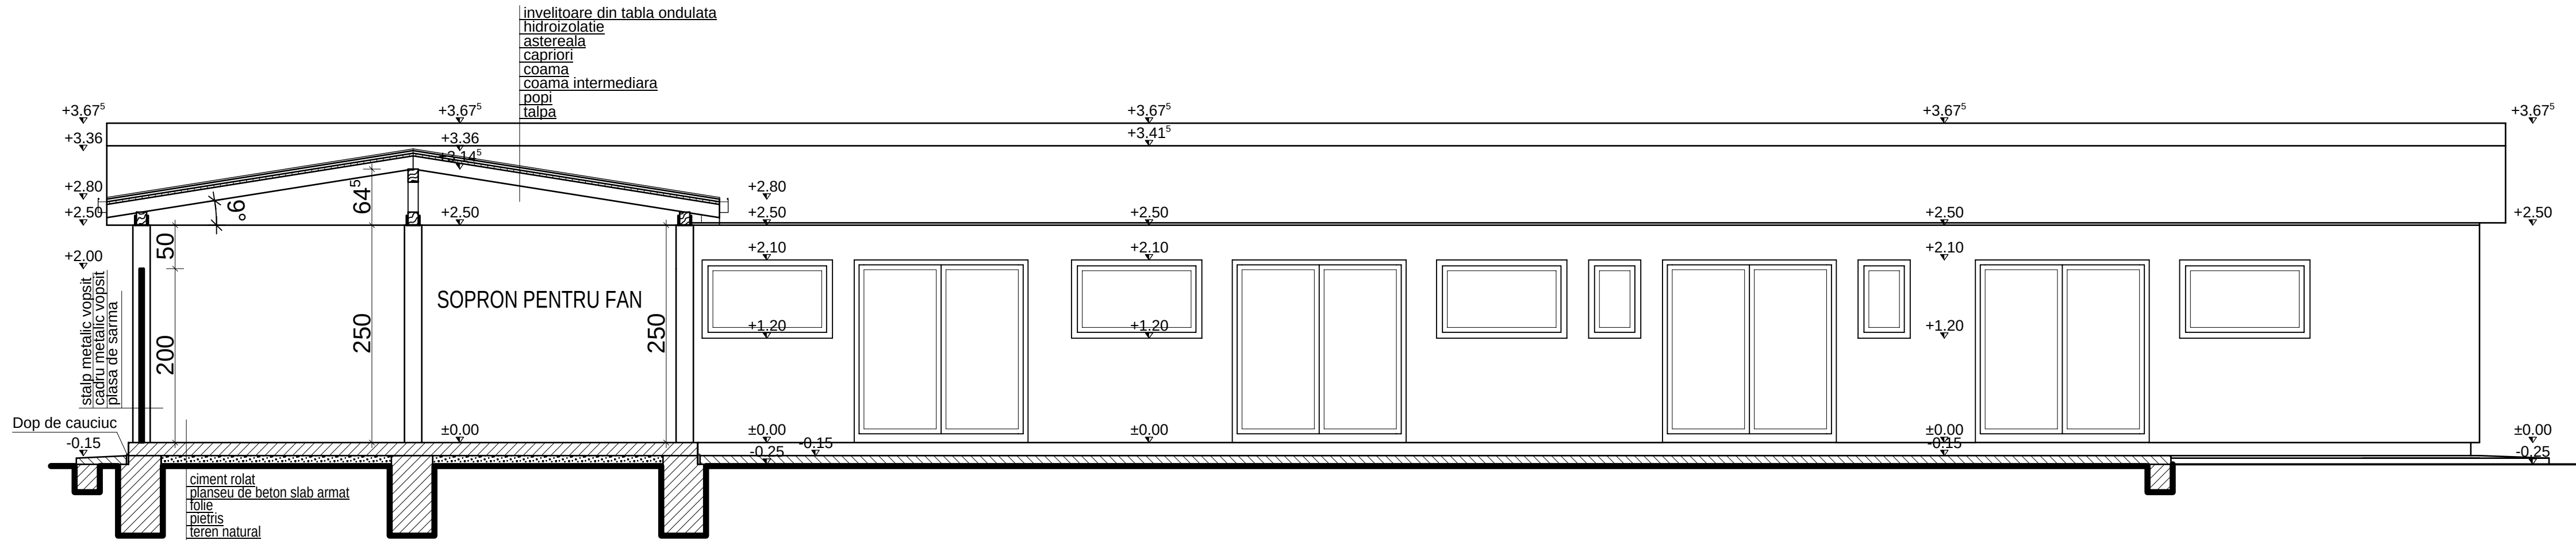

S.C. NDA7PROIECT S.R.L. Cluj - Napoca J12/2615/2003 tel. 0729- 277-882. tel. 0721- 875-737.		Beneficiar: R.A.D.P. Cluj-Napoca mun.CLUJ-NAPOCA, str.MESTERUL MANOLE, nr.FN.	
Lucrarea: CONSTRUIRE ADAPOST ANIMALE ABANDONATE PE DOMENIUL PUBLIC AL MUN. CLUJ-NAPOCA Jud. CLUJ, mun. CLUJ NAPOCA, str. BOBALNA, nr.65.		Faza: A.C.	
sef de proiect:	arh. Noaghi Daniel	Plansa: SECTIUNE A-A	
proiectat:	arh. Noaghi Daniel	Data: 08/2009	
desenat:	arh. Noaghi Daniel	Pr.nr. A/26/2009	Scara: 1:50